

**THE ARGYLL AND BUTE COUNCIL
(DESIGNATED TAXI/POLICE VEHICLE PARKING BAYS)
(CRAIGNURE, ISLE OF MULL) ORDER 2007**

Argyll and Bute Council in exercise of their powers conferred on them by Section 32 and 35 and Part IV of Schedule 9 of the Road Traffic Regulation Act 1984 ("the Act") and of all enabling powers, and after consultation with the Chief Constable of Strathclyde Police in accordance with Part III of Schedule 9 of the Act, hereby make the following order:

1. This Order may be cited as "The Argyll and Bute Council (Designated Taxi/Police Vehicle Parking Bays)(Craignure, Isle of Mull) Order 2007" and shall come into operation on Monday the Fifteenth day of October Two Thousand and Seven.

2. In this Order the following expressions have the meanings hereby assigned to them :-

"vehicle" unless the context otherwise requires, means a vehicle of any description and includes a machine or implement of any kind drawn or propelled along roads whether or not by mechanical power;

"parking bay" means an area of road within a parking place which is provided for the leaving of a vehicle and is indicated in such a manner as the Local Authority may determine by signs, carriageway makings, lines or other indications;

"parking place" means an area of road within which parking bays may be indicated;

"Local Authority" means Argyll and Bute Council;

"taxi" has the same meaning as in Section 23 (1) of the Civic Government (Scotland) Act 1982;

"police vehicle" has the same meaning as defined in the Traffic Signs and General Directions 2002.

3. The area of a road, which is described in the Schedule to this Order is hereby designated as a parking place.
4. The parking place designated in the Schedule of this Order shall only be used for the leaving of Taxis or Police Vehicles.
5. The number of parking bays within the parking place shall not exceed the number specified in Column 3 of the Schedule to this Order.
6. The limits of the parking place designated in Article 7 of this Order and the limits of each parking bay in a parking place shall be indicated on

the carriageway in such a manner as the Local Authority may determine by signs, carriageway markings, lines or other indications.

7. Every vehicle left in a parking place described in the Schedule of this Order shall so stand such that no bay is occupied by more than one vehicle and that every part of the vehicle is within the limits of a parking bay provided that, where the length of a vehicle precludes compliance with this paragraph, such vehicle shall be deemed to be within the limits of a parking bay if :-
 - (i) the extreme front portion or, as the case may be, the extreme rear portion of the vehicle is within 300mm of an indication on the carriageway provided under Article 6 of this order in relation to the parking bay; and
 - (ii) the vehicle, or any part thereof, is not within the limits of any adjoining parking bay.
8. Any person duly authorised by the Local Authority, or a Police Constable in uniform or a traffic warden or parking attendant may move or cause to be moved in case of an emergency, to any place they think fit, vehicles left in a parking place.
9. Any person duly authorised by the Local Authority may suspend the use of a parking place or any part thereof whenever such suspension is considered reasonably:-
 - (i) for the purpose of facilitating the movement of traffic or promoting its safety;
 - (ii) for the purpose of any building operation, demolition or excavation in or adjacent to the parking place or the maintenance, improvement or reconstruction of the parking place or the laying, erection, alteration, removal or repair in or adjacent to the parking place of any sewer or of any main, pipe, apparatus for the supply of gas, water or electricity or of any telecommunications apparatus, traffic sign or parking meter;
 - (iii) for the convenience of occupiers of premises adjacent to the parking place on any occasion of the removal of furniture from one office or dwelling house to another or the removal of furniture from such premises to a depository or to such premises from a depository;
 - (iv) on any occasion on which it is likely by reason of some special attraction that any street will be thronged or obstructed; or

- (v) for the convenience of occupiers of premises adjacent to the parking place at times of weddings or funerals or on other special occasions.

10. A Police Constable in uniform may suspend for not longer than twenty-four hours the use of a parking place thereof whenever such suspension is considered reasonably necessary for the purpose of facilitating the movement of traffic or promoting its safety.

Sealed with the Common Seal of the Argyll and Bute Council and subscribed for then and on their behalf by Susan Mair their Head of Legal and Protective Services on Monday the Twenty Seventh day of August Two Thousand and Seven.

Susan Mair

SCHEDULE


Taxi/Police Vehicles Designated Parking Bays

1	2	3
<u>No. of Parking Places</u>	<u>Area of Road Designated as Parking place for Taxi and Police Vehicles</u>	<u>No. of Parking Bays</u>
1	That part of the bus parking area at Craignure Ferry Terminal, which is defined by the edge of the carriageway, which has a width throughout of 2.5 metres or thereby and which extends from a point 5 metres or thereby east of the extended north east kerbline of the A849 Salen-Craignure-lona Ferry Road in a southeasterly direction for a distance of 11 metres or thereby.	2

Lochgilphead 27th August 2007


This is the Schedule in the foregoing Order "The Argyll and Bute Council (Designated Taxi/Police Vehicle Parking Bays)(Craignure, Isle of Mull) Order 2007"

Susan Mair

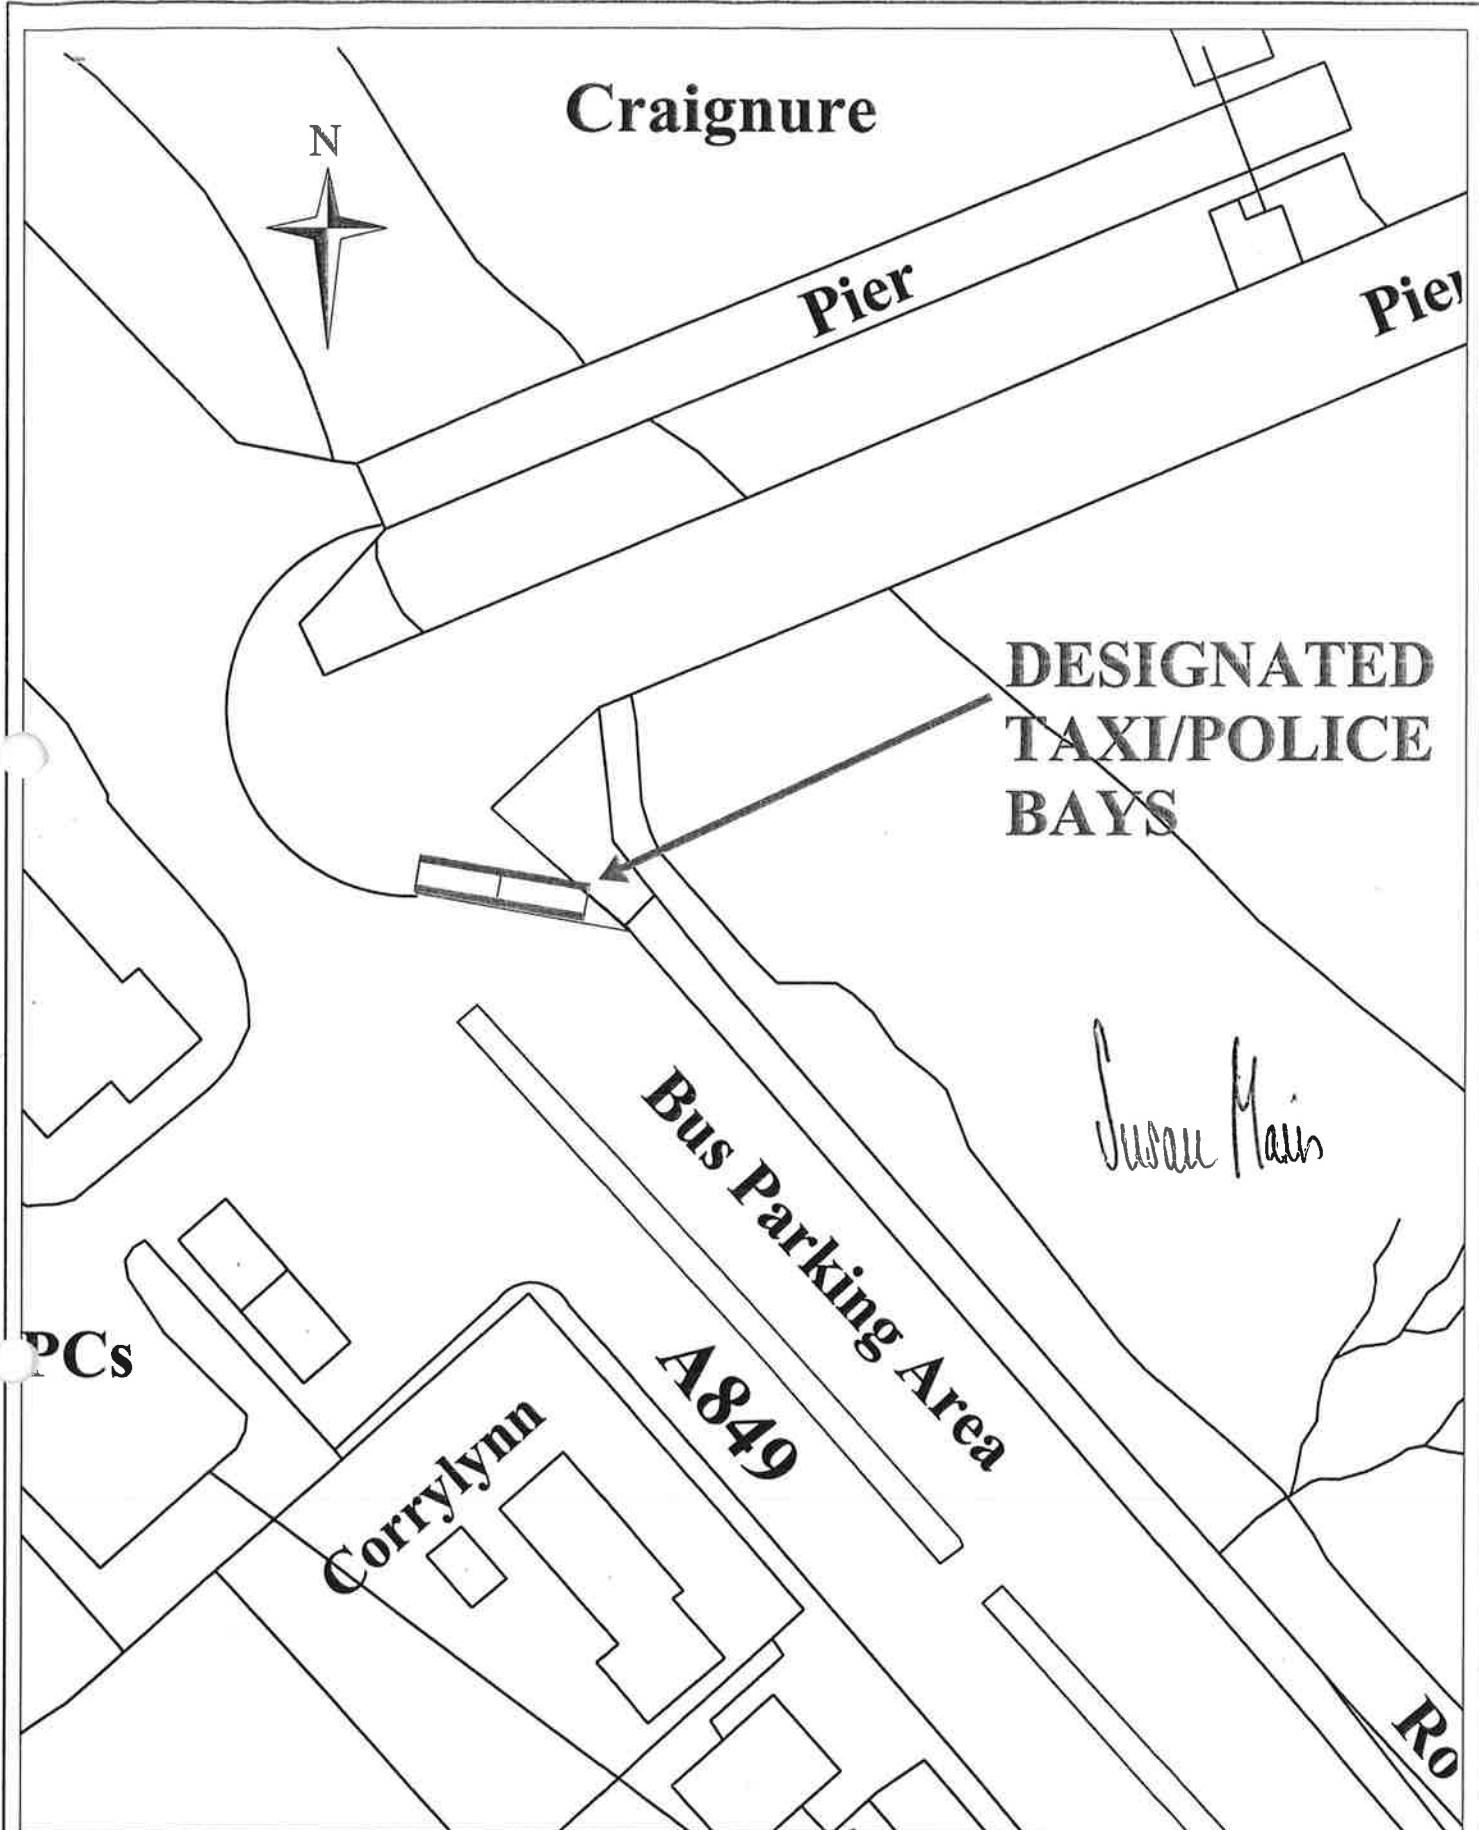

TITLE The Argyll and Bute Council (Designated Tax/Police Vehicle Parking Bays) (Craignure, Isle of Mull Order 2007	DIRECTOR OF OPERATIONAL SERVICES ANDREW R LAW
	DRAWING NUMBER: OS 168
ISSUING OFFICE:- OPERATIONAL SERVICES MANSE BRAE, LOCHGILPHEAD, ARGYLL, PA31 8RD	SCALE: 1:500
	DATE: August 2007



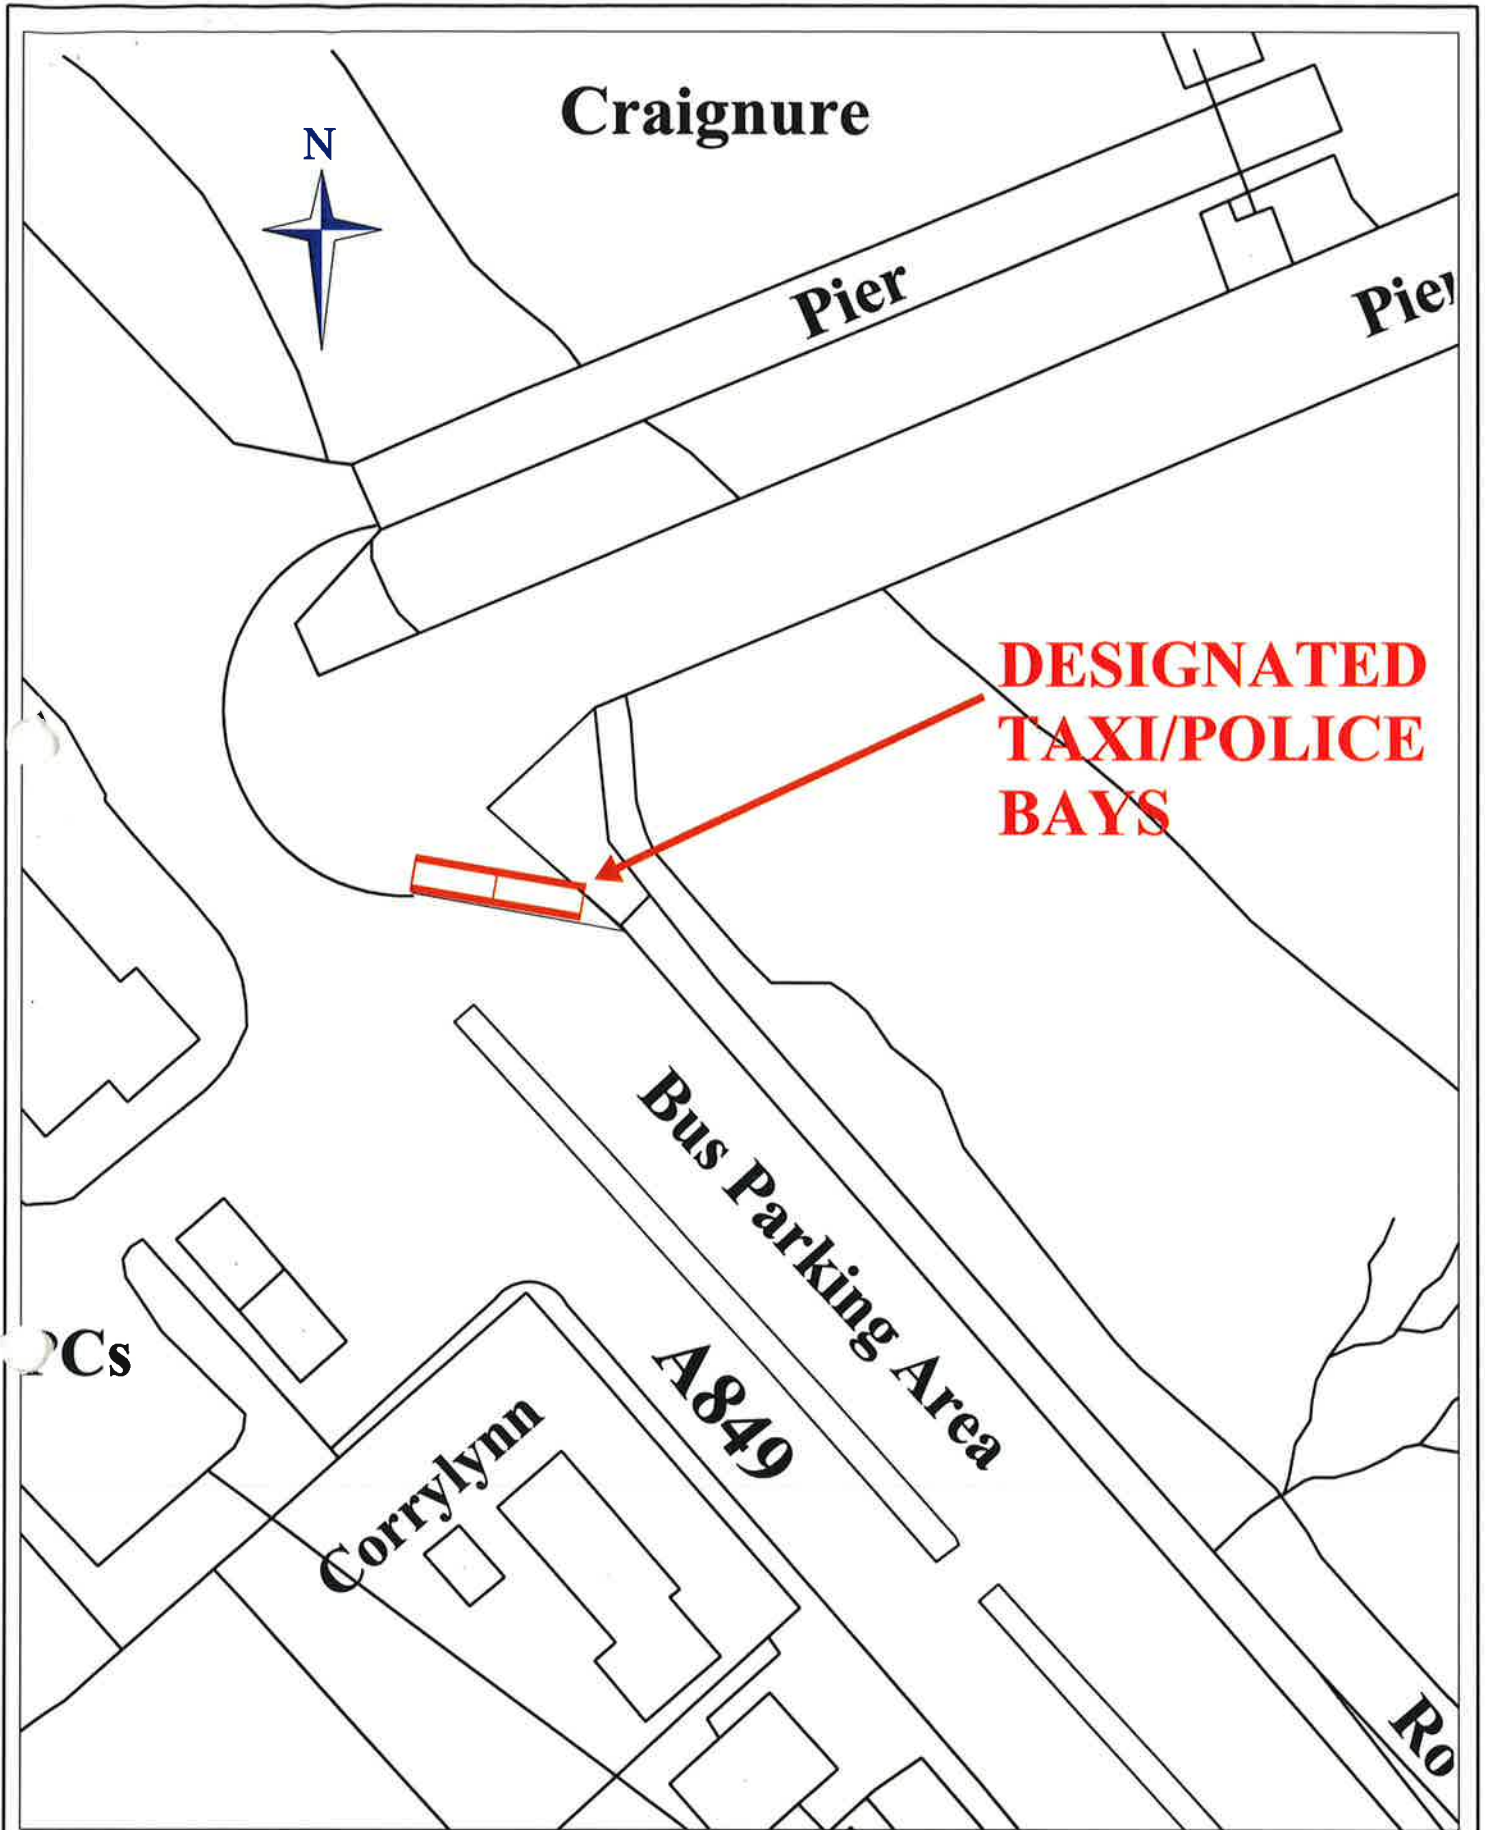

TITLE The Argyll and Bute Council
 (Designated Tax/Police
 Vehicle Parking Bays)
 (Craignure, Isle of Mull Order
 2007)

DIRECTOR OF OPERATIONAL SERVICES
 ANDREW R LAW

DRAWING NUMBER: OS 168

SCALE: 1:500

DATE: August 2007

ISSUING OFFICE:- OPERATIONAL SERVICES
 MANSE BRAE, LOCHGILPHEAD, ARGYLL, PA31 8RD

