

**THE ARGYLL AND BUTE COUNCIL
(OFF STREET PARKING PLACES AND CHARGES)
(MOIR STREET, DUNOON) (AMENDMENT) ORDER 2008**

Argyll & Bute Council in exercise of the powers conferred on them by sections 35(1) and (3), 35A and 35B of the Road Traffic Regulation Act 1984 ("the Act") and Part IV of Schedule 9 to the Act, and of all other enabling powers, and after consultation with the Chief Constable of Strathclyde Police in accordance with Part III of Schedule 9 to the Act, hereby make the following order:

1. This Order may be cited as "The Argyll and Bute Council (Off Street Parking Places and Charges) (Moir Street, Dunoon) (Amendment) Order 2008" and shall come into operation on Monday the Fifth day of May Two Thousand and Eight.
2. The Interpretation Act 1978 shall apply for the interpretation of this Order as it applies for the interpretation of an Act of Parliament.
3. The Order specified in the Schedule to this Order shall have effect subject to the amendments specified in that Schedule.

Sealed with the Common Seal of the Argyll & Bute Council and subscribed for them and on their behalf by Susan Mair, Head of Legal and Protective Services at Lochgilphead on Monday the Seventeenth day of March Two Thousand and Eight.

Susan Mair

SCHEDULE


ORDER TO BE AMENDED

<u>Name of Order</u>	<u>Extent of Amendment</u>
<p>The Argyll and Bute Council (Off Street Parking Places and Charges)(Dunoon) Order 1999 as amended</p>	<p>In Schedule 1 under Moir Street Car Park, Dunoon for the words "Map 2 annexed and signed and sealed as relative hereto" there shall be substituted the words "Map 2A annexed and signed and sealed as relative to "The Argyll and Bute Council (Off Street Parking Places and Charges) (Moir Street, Dunoon) (Amendment) Order 2008"</p> <p>The reference to Swimming Pool Car Park No.1, Dunoon shall be deleted.</p>

Lochgilphead: 17th March 2008

This is the Schedule referred to in the foregoing "The Argyll and Bute Council (Off Street Parking Places and Charges) (Moir Street, Dunoon) (Amendment) Order 2008"

Susan Main

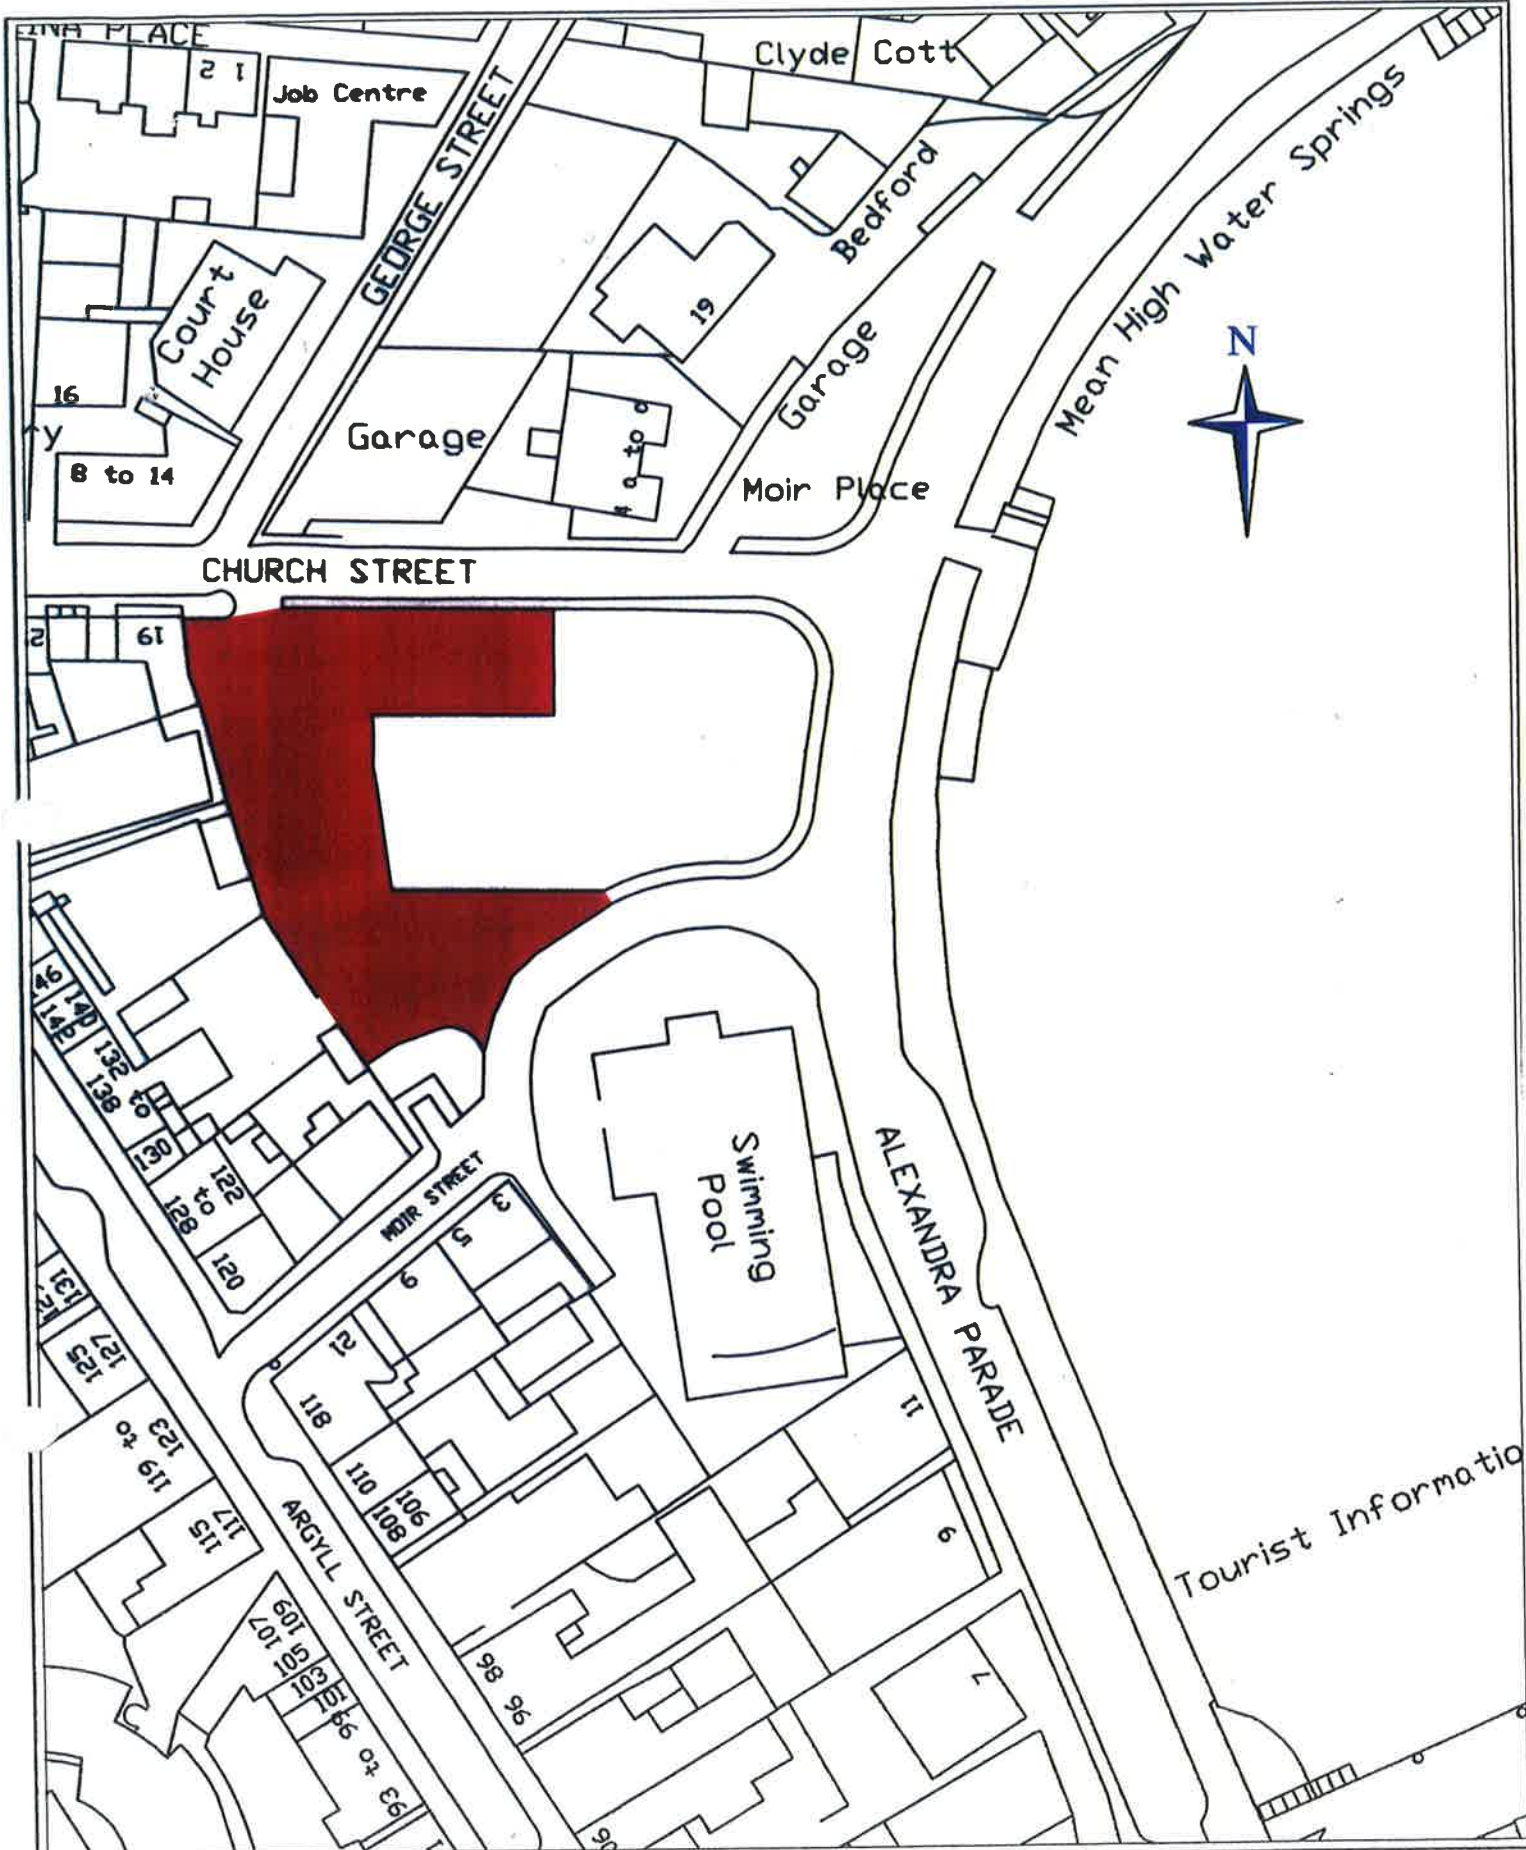

TITLE This is the Plan referred to in The Argyll and Bute Council (Off Street Parking Places and Charges)(Moir Street, Dunoon)(Amendment) Order 2008
 Map 2A

DIRECTOR OF OPERATIONAL SERVICES.
 ANDREW R LAW

DRAWING NUMBER: OS 194

SCALE: 1:1000

DATE: March 2008

ISSUING OFFICE:- ROADS AND AMENITY SERVICES,
 MANSE BRAE, LOCHGILPHEAD, ARGYLL, PA31 8FD

