

THE EAST AYRSHIRE COUNCIL

(PRIVATE ROAD LEADING FROM LONDON ROAD TO KAY PARK CHURCH AND KILMARNOCK BOWLING AND TENNIS CLUBS, KILMARNOCK)

(WAITING AND LOADING RESTRICTIONS)(AMENDMENT) ORDER 2013

East Ayrshire Council, in exercise of the powers conferred on them by Sections 1(1), 2(1), 2(2) and Part IV of Schedule 9 of the Road Traffic Regulation Act 1984, as amended, the Road Traffic (Permitted Parking Area and Special Parking Area) (East Ayrshire Council) Designation Order 2012 and of all other enabling powers and after consultation with the Chief Constable of Strathclyde Police in accordance with Part III of Schedule 9 to the 1984 Act hereby make the following Order—

Citation and commencement

1. This Order may be cited as “The East Ayrshire Council (Private Road Leading From London Road To Kay Park Church And Kilmarnock Bowling And Tennis Clubs, Kilmarnock)(Waiting And Loading Restrictions)(Amendment) Order 2013” and shall come into operation on 15 July 2013.

Interpretation

2. (a) A reference in this Order to any enactment is a reference to that enactment as amended by any subsequent enactment.

(b) A reference in this Order to a numbered Article or Schedule is a reference to the Article or Schedule bearing that number in this Order.

(c) The order specified in Schedule 1 to this order shall have effect subject to the amendments specified in that Schedule.

Sealed with the Common Seal of East Ayrshire Council and subscribed for them and on their behalf by David John Mitchell, Proper Officer and Solicitor to the Council, at Kilmarnock on 1 July 2013.

Signed..........Dated..... 1 July 2013.....

SCHEDULE 1

ORDER TO BE AMENDED

The East Ayrshire Council
(Various Roads Within East
Ayrshire)(Waiting and Loading
Restrictions and Designated
Parking Places)(Amendments &
Revocations) Order 2012 cont.

Extent of Amendment

In Schedule 1 insert new Part VII:

PART VII

MONDAY - SATURDAY INCLUSIVE

NO WAITING 8.00am - 6.00pm

NO LOADING 8.00am - 6.00pm

Lengths of Road in the Area
of East Ayrshire within the
Town of Kilmarnock

Side of Road to which
Restriction applies

**Private Road leading from
London Road to Kay Park
Church and Kilmarnock
Bowling and Tennis clubs**

1. From a point 52m north
of the extended northern
kerb line of London Road
northwards for a distance of
175m.

Both



SCHEDULE 1

ORDER TO BE AMENDED

Title of Order

Extent of Amendment

1. The East Ayrshire Council
(Various Roads Within East
Ayrshire)(Waiting and Loading
Restrictions and Designated
Parking Places)(Amendments &
Revocations) Order 2012

In Schedule 1 Part I insert new item:

NO WAITING AT ANY TIME & NO LOADING AT ANY TIME

**Lengths of Road in the Area
of East Ayrshire within the
Town of Kilmarnock**


**Side of Road to which
Restriction applies**

**Private Road leading from
London Road to Kay Park
Church and Kilmarnock
Bowling and Tennis clubs**

1. From the extended north
kerb line of London Road
northwards for a distance of
52m.

Both

D Mitchell.

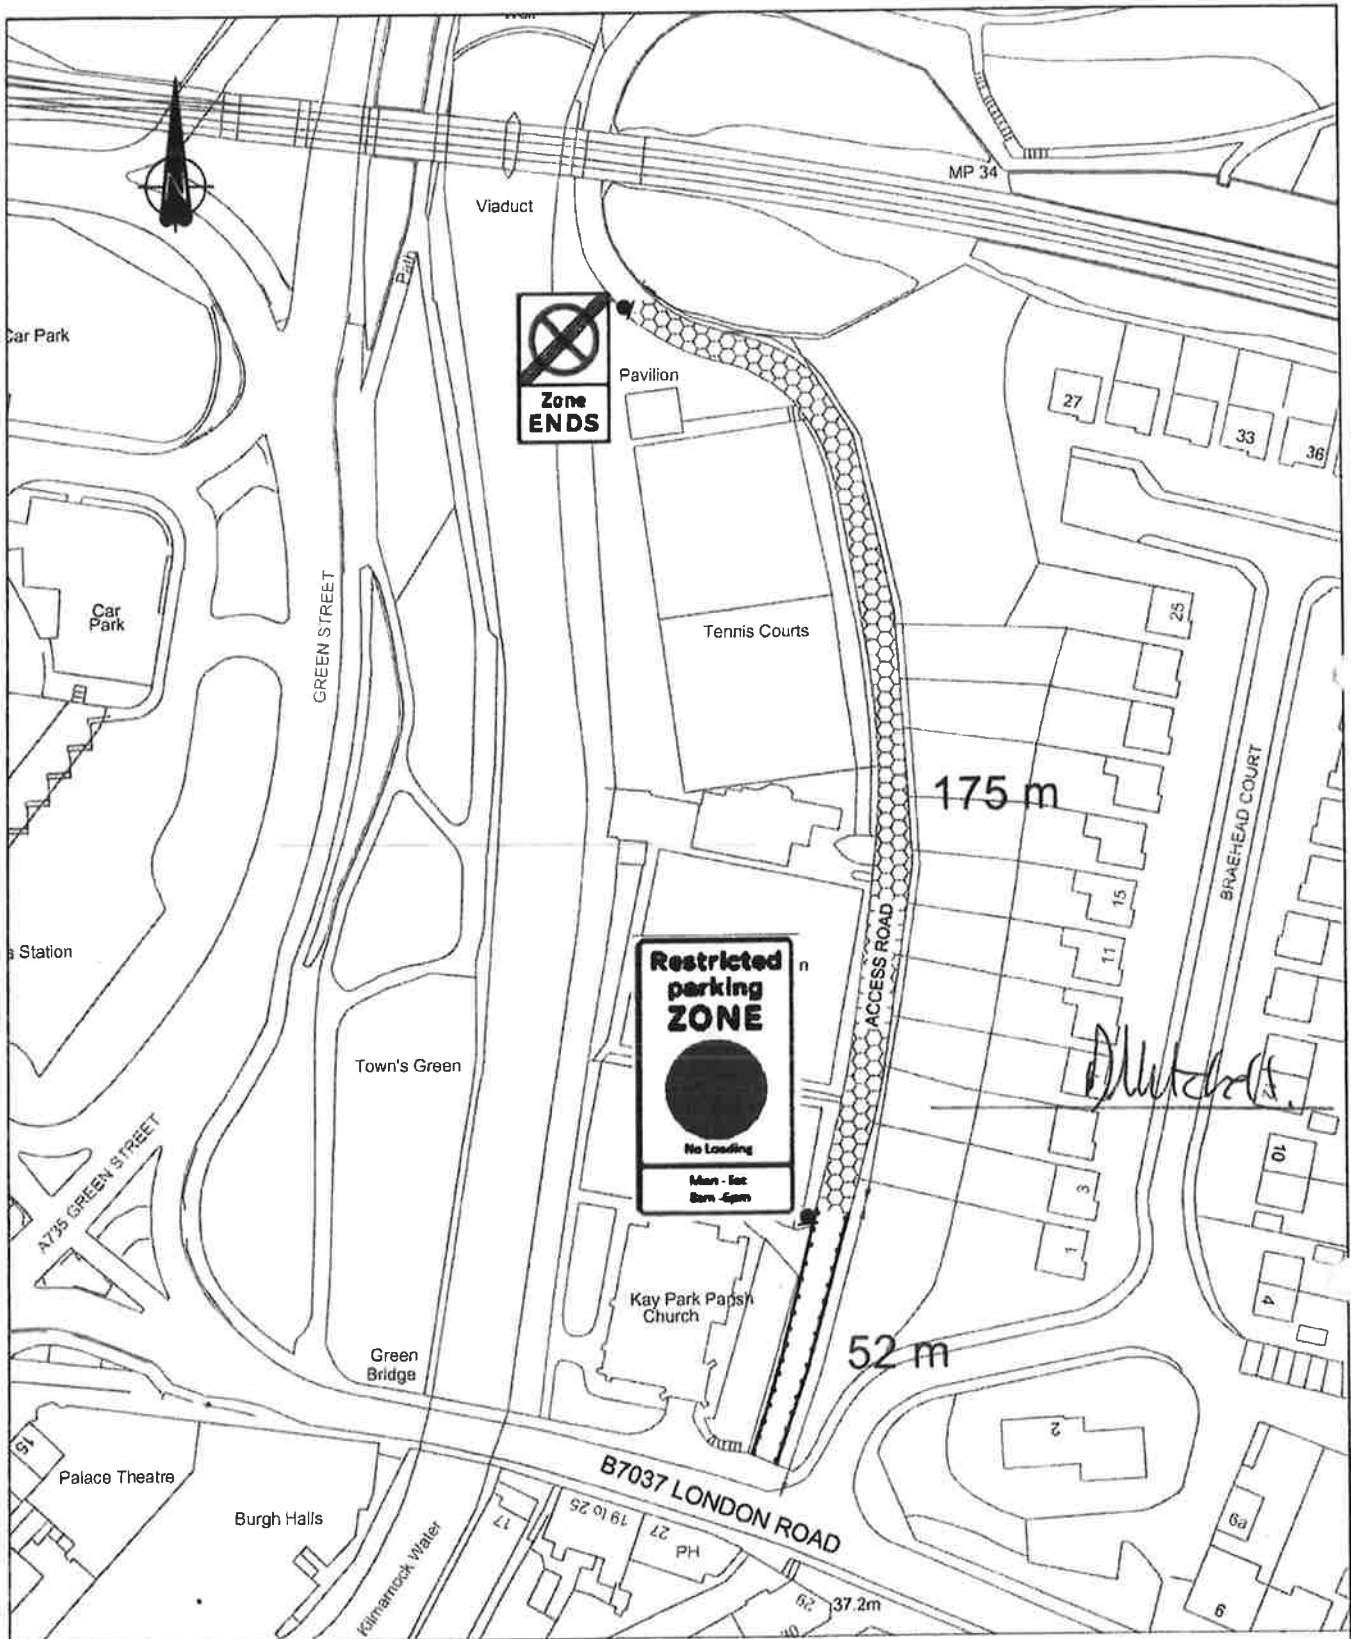

KEY

RESTRICTED PARKING ZONE, NO WAITING AND NO LOADING MON - SAT 8am - 6pm

NO WAITING AT ANY TIME NO LOADING AT ANY TIME



Reproduced from the Ordnance Survey Mapping with the permission of the Controller of Her Majesty's Stationary Office, Crown Copyright. Unauthorised reproduction infringes Crown Copyright and may lead to prosecution or civil proceedings. East Ayrshire Council SLA Licence Number: 100823489.

The East Ayrshire Council
 (Private road leading from London Road to Kay Park Church and Kilmarnock Bowling and Tennis Clubs, Kilmarnock) (Waiting and Loading Restrictions) (Amendment) Order 201_

Acting Head of Roads and Transportation:
 Kevan Aitken BSc., CEng. MICE

Drawing No.: AL-B7037-2012-001

File No.: Scale: 1:1250

The Johnnie Walker Bond, 15 Strand St., Kilmarnock, KA1 1HU

Prep: AV Chkd: GF Date: MARCH_13



East Ayrshire Council

ODS:210x297