

**PERTH AND KINROSS COUNCIL**  
**ROAD TRAFFIC REGULATION ACT 1984**


**THE PERTH AND KINROSS COUNCIL (METHVEN) (WAITING RESTRICTIONS)**  
**(VARIATION) (NO 1) ORDER 2011**

**(14/11)**

The Perth and Kinross Council in exercise of the powers conferred on them by Sections 1, 2, 4, 32, 35, 44, 45, 46, 49 and 53 and Part IV of Schedule 9 and Schedule 10 to the Road Traffic Regulation Act 1984 (which Act of 1984 is hereinafter referred to as "the Act") and of all other powers enabling them in that behalf and after consultation with the Chief Constable in accordance with Part III of Schedule 9 to the Act hereby make the following Order:-

1. This Order may be cited as "The Perth and Kinross Council (Methven) (Waiting Restrictions) (Variation) (No. 1) Order 2011" and shall come into operation on the Thirteenth day of October Two thousand and eleven.
2. The Tayside Regional Council (Methven) (Waiting Restrictions) Order 1991 is hereby varied and shall henceforth have effect subject to the amendments thereto specified and described in the Schedule to this Order.

SIGNED and the COMMON SEAL of the COUNCIL hereto AFFIXED at PERTH on the SEVENTH day of OCTOBER TWO THOUSAND AND ELEVEN.

  
.....  
Head of Legal Services.

The Tayside Regional Council (Methven) (Waiting Restrictions) Order 1991, the Schedule requires to be varied as follows:-

1. At the section **NO WAITING AT ANY TIME** at part **3 COLLEGE ROAD**

Delete the existing and substitute with the following;-

**Both sides** thereof

From the intersection of the extended kerblines thereof with the extended north kerblines of Main Street northwestwards then northwards to a point 22 metres or thereby north of its junction with the extended north kerblines of College Place a distance of 115 metres or thereby.

2. At the section **NO WAITING AT ANY TIME** at part **3 COLLEGE ROAD**

Add and insert the following

**3A COLLEGE PLACE**

**Both sides** thereof

From the intersection of the extended kerblines thereof with the extended west kerblines of College Road westwards for a distance of 10 metres or thereby.

3. At the section **NO WAITING AT ANY TIME** at part **3 COLLEGE ROAD**

Add and insert the following

**3B JAMES STREET**

**Both sides** thereof

From the intersection of the extended kerblines thereof with the extended south kerblines of Main Street southwards for a distance of 25 metres or thereby.

4. At the section **NO WAITING AT ANY TIME** at part **5 MAIN STREET**

Add and insert the following

(a) North side thereof

(ii) from a point 25 metres or thereby eastwards from the intersection of the extended kerblines thereof with the extended east kerblines of James Street westwards to a point 25 metres or thereby


westwards from the intersection of the extended kerbline thereof with the extended west kerbline of James Street a distance of 56 metres or thereby

(b) South side thereof

from a point 25 metres or thereby eastwards from the intersection of the extended kerbline thereof with the extended east kerbline of James Street westwards to a point 25 metres or thereby westwards from the intersection of the extended kerbline thereof with the extended west kerbline of James Street a distance of 56 metres or thereby.

APPENDIX 1

NO WAITING AT ANY TIME  
 WAITING RESTRICTIONS  
 JAMES STREET AND MAIN STREET  
 METHVEN

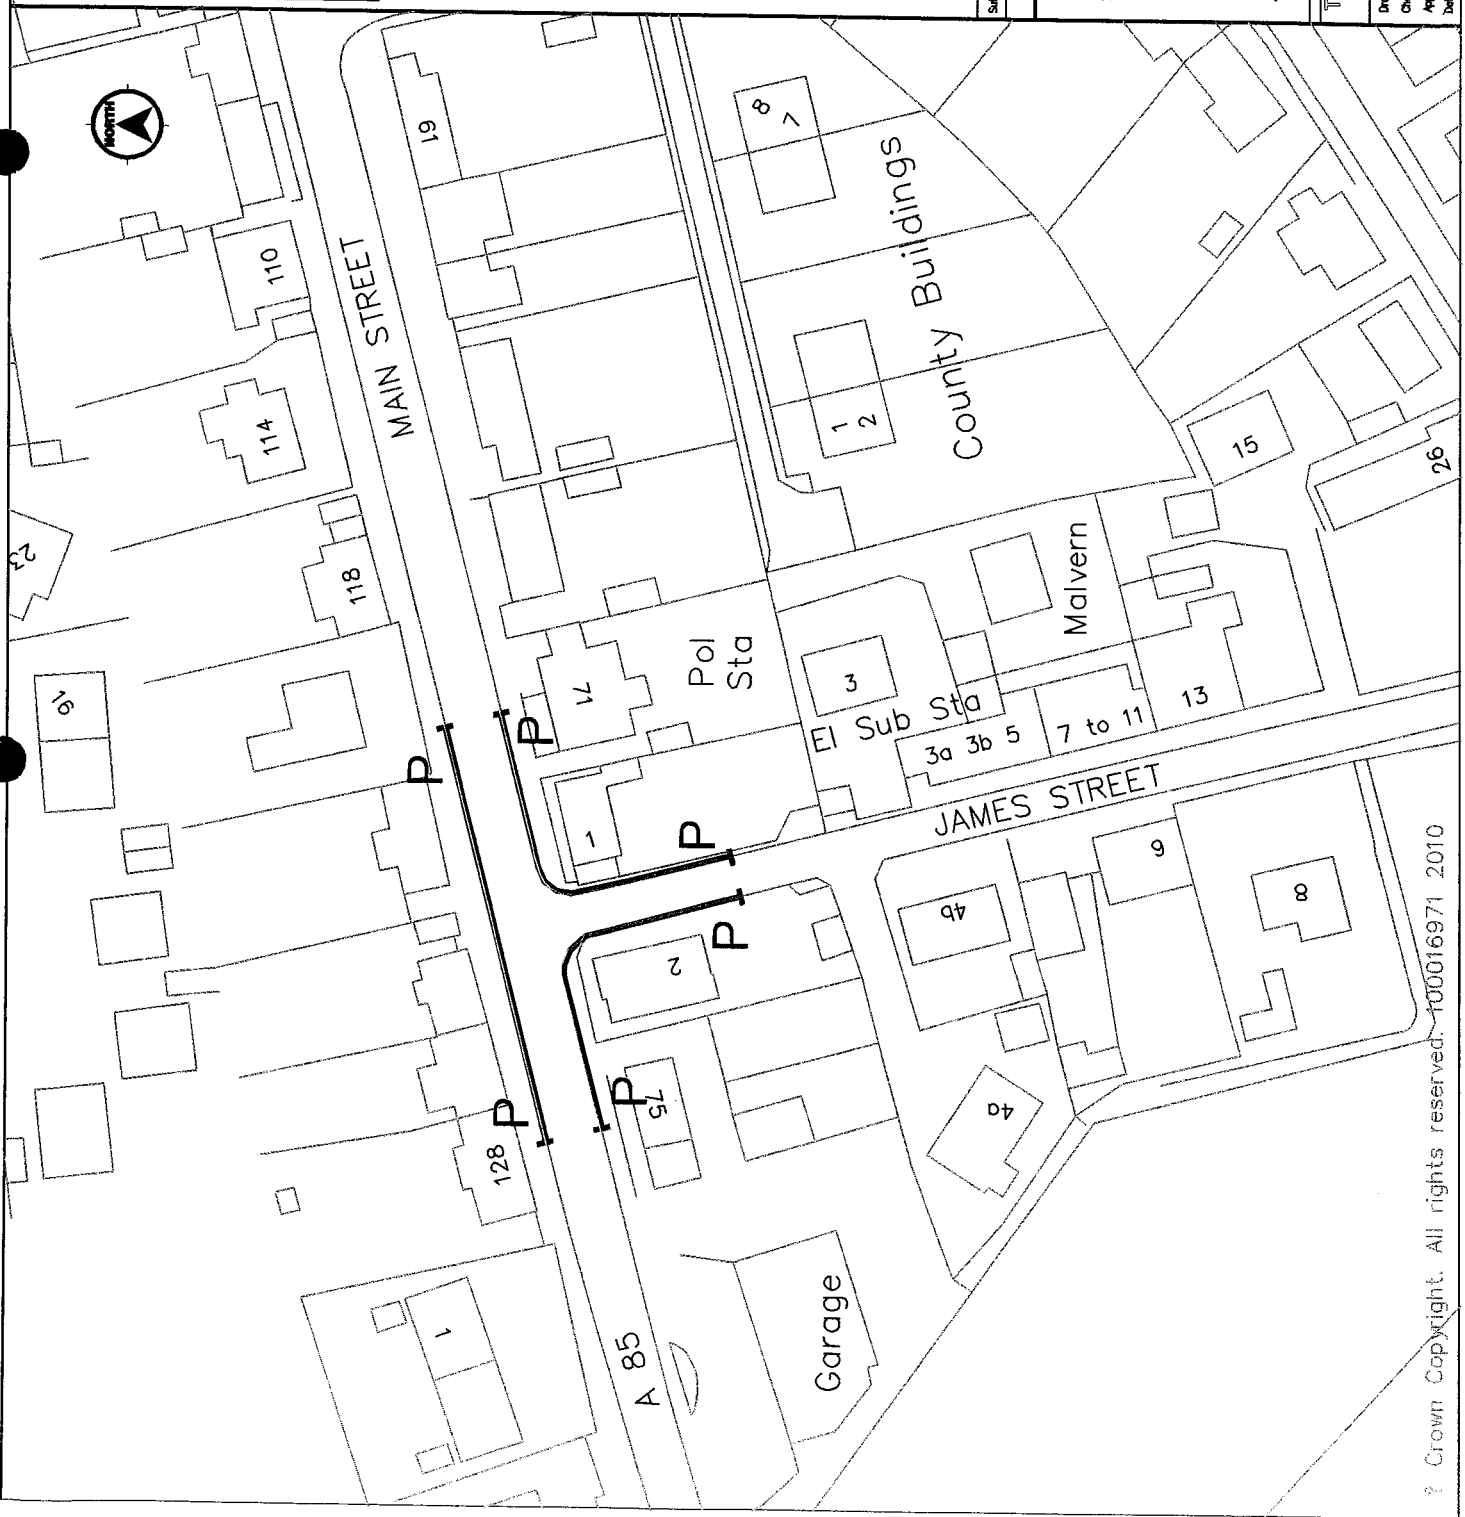

Surf	Revision Details	by	Appr	Date
	AMENDMENTS			



PERTH AND KINROSS  
 COUNCIL  
 (METHVEN  
 (WAITING RESTRICTION))  
 (VARIATION) (NO 1)  
 ORDER 2011

The Environment  
 Service  
 Drawn by: D Duncan  
 Checked by: B Cargill  
 Approved by: B Cargill  
 Date: 19/07/2010


Director - J F Irons B.Sc., C.Eng., F.I.C.E.  
 Drawing Scale: N.T.S.  
 Project Code: 2009 MTM Vo No 1  
 Drawing No: Plan 1

**Key.**

**P**  
Proposed no waiting at any time waiting restrictions College Road Methven

**P**  
Existing no waiting at any time waiting restrictions for Main Street to be added to the TRO.

**E**  
Existing no waiting at any time waiting restrictions

Staff:	Revision Details:	by:	Appr:	Date:
	<b>AMENDMENTS</b>			
 <b>PERTH &amp; KINROSS COUNCIL</b>		PERTH AND KINROSS COUNCIL (METHVEN (WAITING RESTRICTION)) (VARIATION (NO 1) ORDER 2010)		
The Environment Service		Director - J P Irwin B.Sc., C.Eng., F.I.C.E.		
Drawn by: D Duncan Checked by: B Cargill Approved by: B Cargill Date: 26/10/2010		Drawing Scale: N.T.S. Project Code: 2009 MTMV No 1 Drawing No: Plan 2		

