

PERTH AND KINROSS COUNCIL
ROAD TRAFFIC REGULATION ACT 1984

THE PERTH AND KINROSS COUNCIL (PITLOCHRY TRAFFIC
MANAGEMENT) (VARIATION) (NO 1) ORDER 2011

(02/11)

The Perth and Kinross Council in exercise of the powers conferred on them by Sections 1, (1) and 2, 2(1) to (3), and 4(2) of and Part IV of Schedule 9 to the Road Traffic Regulation Act 1984 (which Act of 1984 is hereinafter referred to as "the Act") and of all other powers enabling them in that behalf and after consultation with the Chief Constable in accordance with Part III of Schedule 9 to the Act hereby make the following Order:-

1. This Order may be cited as "the Perth and Kinross Council (Pitlochry Traffic Management) (Variation) (No. 1) Order 2011" and shall come into operation on the Eighth day of March Two thousand and eleven.
2. The Perth and Kinross Council (Pitlochry Traffic Management) Order 1998 is hereby varied and shall henceforth have effect subject to the amendments thereto specified and described in the Schedule to this Order.

SIGNED and the COMMON SEAL of the COUNCIL hereto AFFIXED at PERTH on the FIRST day of MARCH TWO THOUSAND AND ELEVEN.

.....
Head of Legal Services.

The Perth and Kinross Council (Pitlochry Traffic Management) Order 1998 requires to be varied as follows:-

In PART III EXEMPTIONS


1. At section **Doctors, Disabled Persons, Taxis, Accidents, Etc**
In part 7 (b) in line 5 delete "Part VI" and substitute with "Part V".
2. At section **Goods Delivery and Collection**
In part 8 (b) in line 4 delete "Part VI" and substitute with "Part V".
3. At section **Furniture Removal**
In part 9 in line 7 delete "Part VI" and substitute with "Part V".

The **SCHEDULE** to the Perth and Kinross Council (Pitlochry Traffic Management) Order 1998 requires to be varied as follows:-

4. In **PART II NO WAITING AT ANY TIME** at section 1 **ATHOLL ROAD**
(b) South side thereof:- at paragraph (i) delete the existing and insert the following:-

(i) from a point 9 metres or thereby west of the west side of Ferry Road eastwards to a point 58 metres or thereby west of the extended west kerbline of Newholme Avenue a distance of 155 metres or thereby;
5. In **PART III WAITING LIMITED TO 30 MINUTES, RETURN PROHIBITED WITHIN 30 MINUTES** at section 1 **ATHOLL ROAD**
(b) South side thereof:- at paragraph (i) delete the existing and insert the following:-


(i) from the extended west kerbline of Newholme Avenue westwards for a distance of 58 metres or thereby;

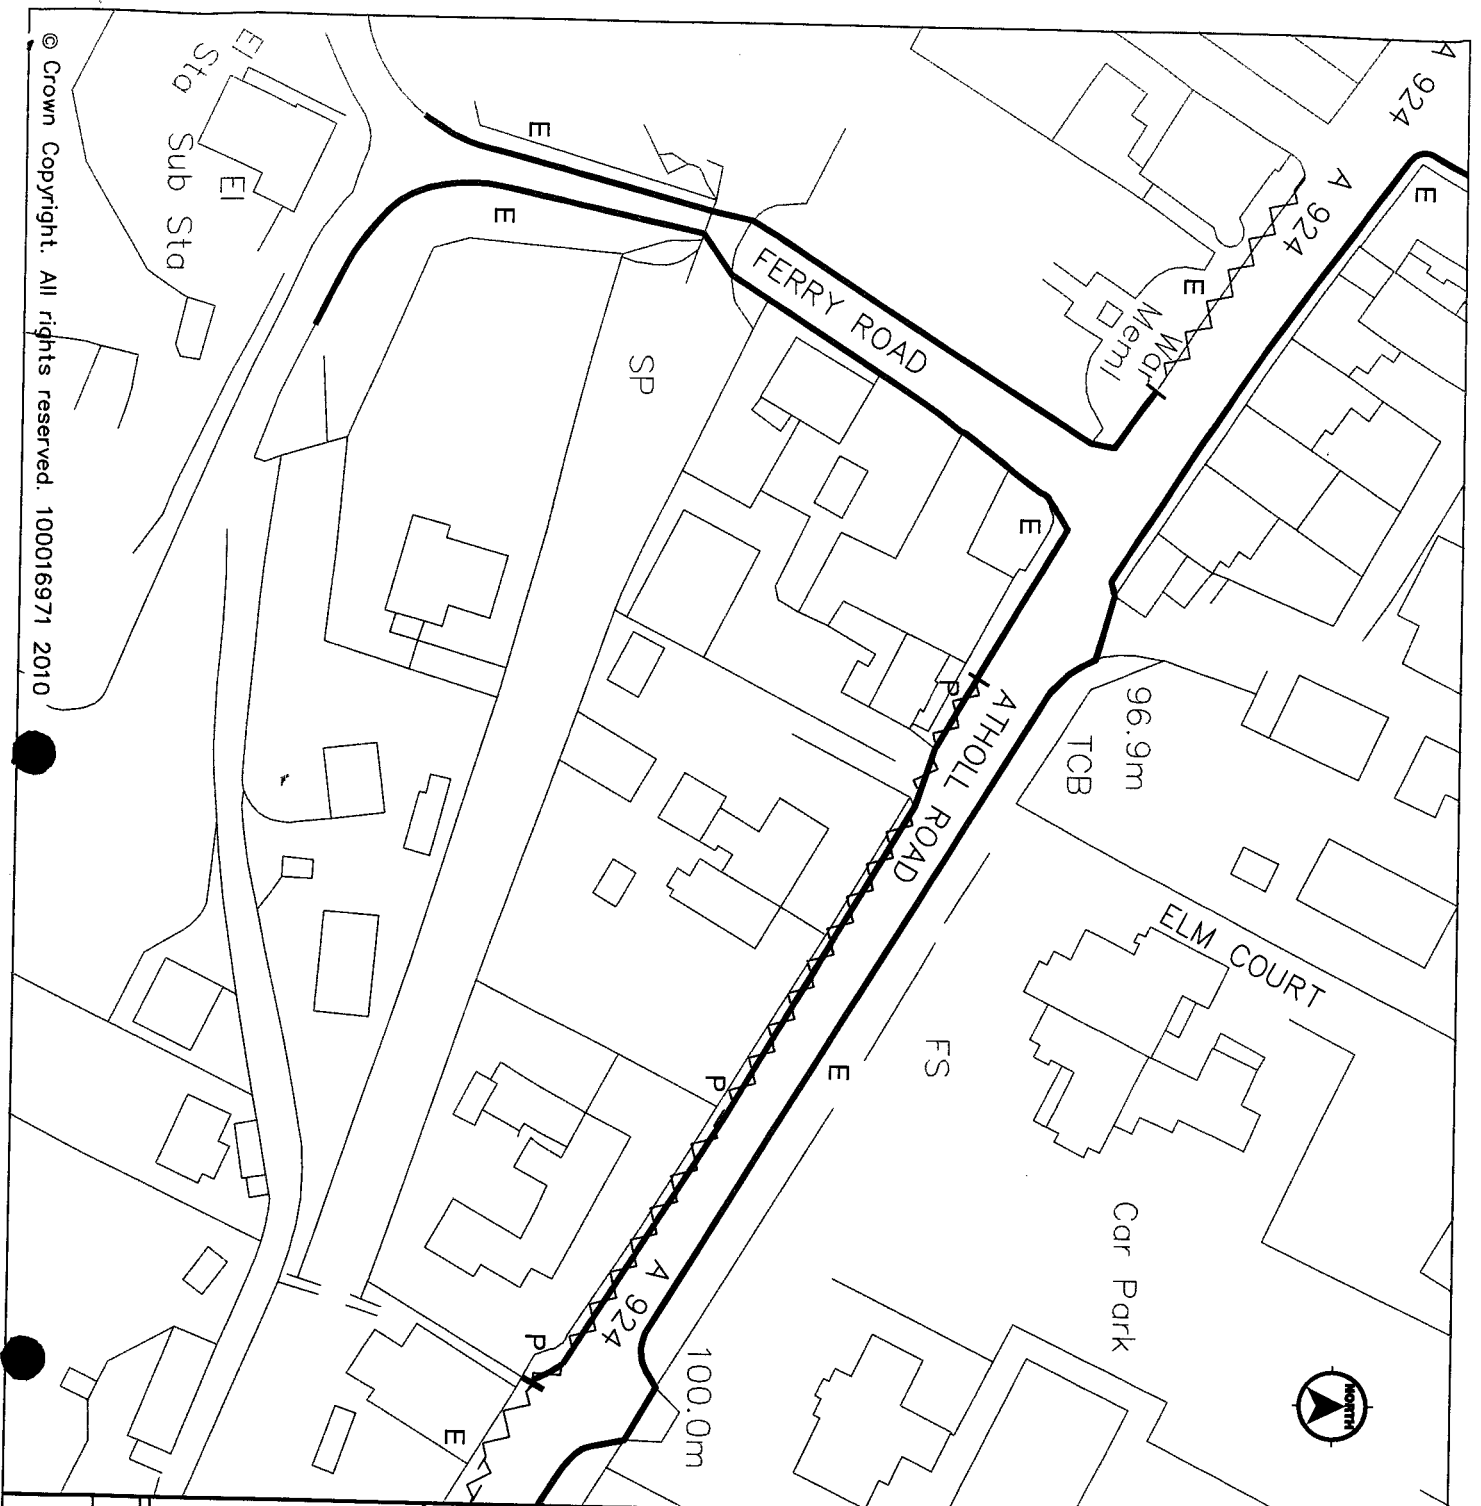

KEY:

- Proposed Existing 30 Minute Limited Waiting to be removed and replaced with No Waiting at Any Time Waiting Restrictions
- Existing 30 Minute Limited waiting to remain
- Existing No Waiting at Any Time Waiting Restrictions

Staff	Revision Details	By	Applied	Date
AMENDMENTS				


PERTH AND KINROSS COUNCIL
 PITLOCHRY TRAFFIC MANAGEMENT (VARIATION) (NO 1) ORDER 2011

The Environment Service
 Drawn by: D. SUDAN
 Checked by: F. WILL
 Approved by: F. WILL
 Date: 01.08.10

Director - J P Irons B.Sc., C.Eng., F.I.C.E.
 Drawing Scale: N.T.S.
 Project Code: PTM/VO NO 1201x
 Drawing No.: D/11