


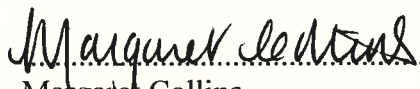
South Ayrshire Council
(Town of Ayr) (Waiting Restriction) (Civil Enforcement) (Amendment)
(Union Arcade, Ayr)
ORDER 2014

South Ayrshire Council, in exercise of the powers conferred on them by Section 124 and Part IV of Schedule 9 of the Road Traffic Regulation Act 1984 as amended, and of all other enabling powers and after consultation with the Chief Constable of Police Scotland in accordance with Part III of Schedule 9 to the Act hereby make the following Order -

1. This Order may be cited as "South Ayrshire Council (Town of Ayr) (Waiting Restriction) (Civil Enforcement) (Amendment) (Union Arcade, Ayr) Order 2014 and shall come into operation on 4th August 2014.
2. This Order shall have effect subject to the amendments specified in the Schedule and Plan annexed and attached as relative hereto.

Subscribed for South Ayrshire Council and on their behalf by Karen Boyd Briggs, Legal and Licensing Manager to the Council, at Ayr on the Sixteenth day of June, Two thousand and fourteen.


.....
Karen Boyd Briggs,
Legal and Licensing Manager.


.....(Witness)
Margaret Collins,
Administrative Assistant.

SCHEDULE

This is the Schedule referred to in the foregoing Order.


ORDER TO BE AMENDED

<u>Title of Order</u>	<u>Extent of Amendment</u>	<u>Side of Road to which Restriction applies</u>
South Ayrshire Council (Town of Ayr) (Waiting Restrictions) (Civil Enforcement) Order 2012	In Schedule 14 delete all reference to – Union Arcade (north-south leg) and Union Arcade (east-west leg)	
	In Schedule 9 insert – <u>Union Arcade (north-south leg)</u> In its entirety. <u>Union Arcade (east-west leg)</u> In its entirety.	Both Both



PLAN

This is the Plan referred to in the foregoing Order.

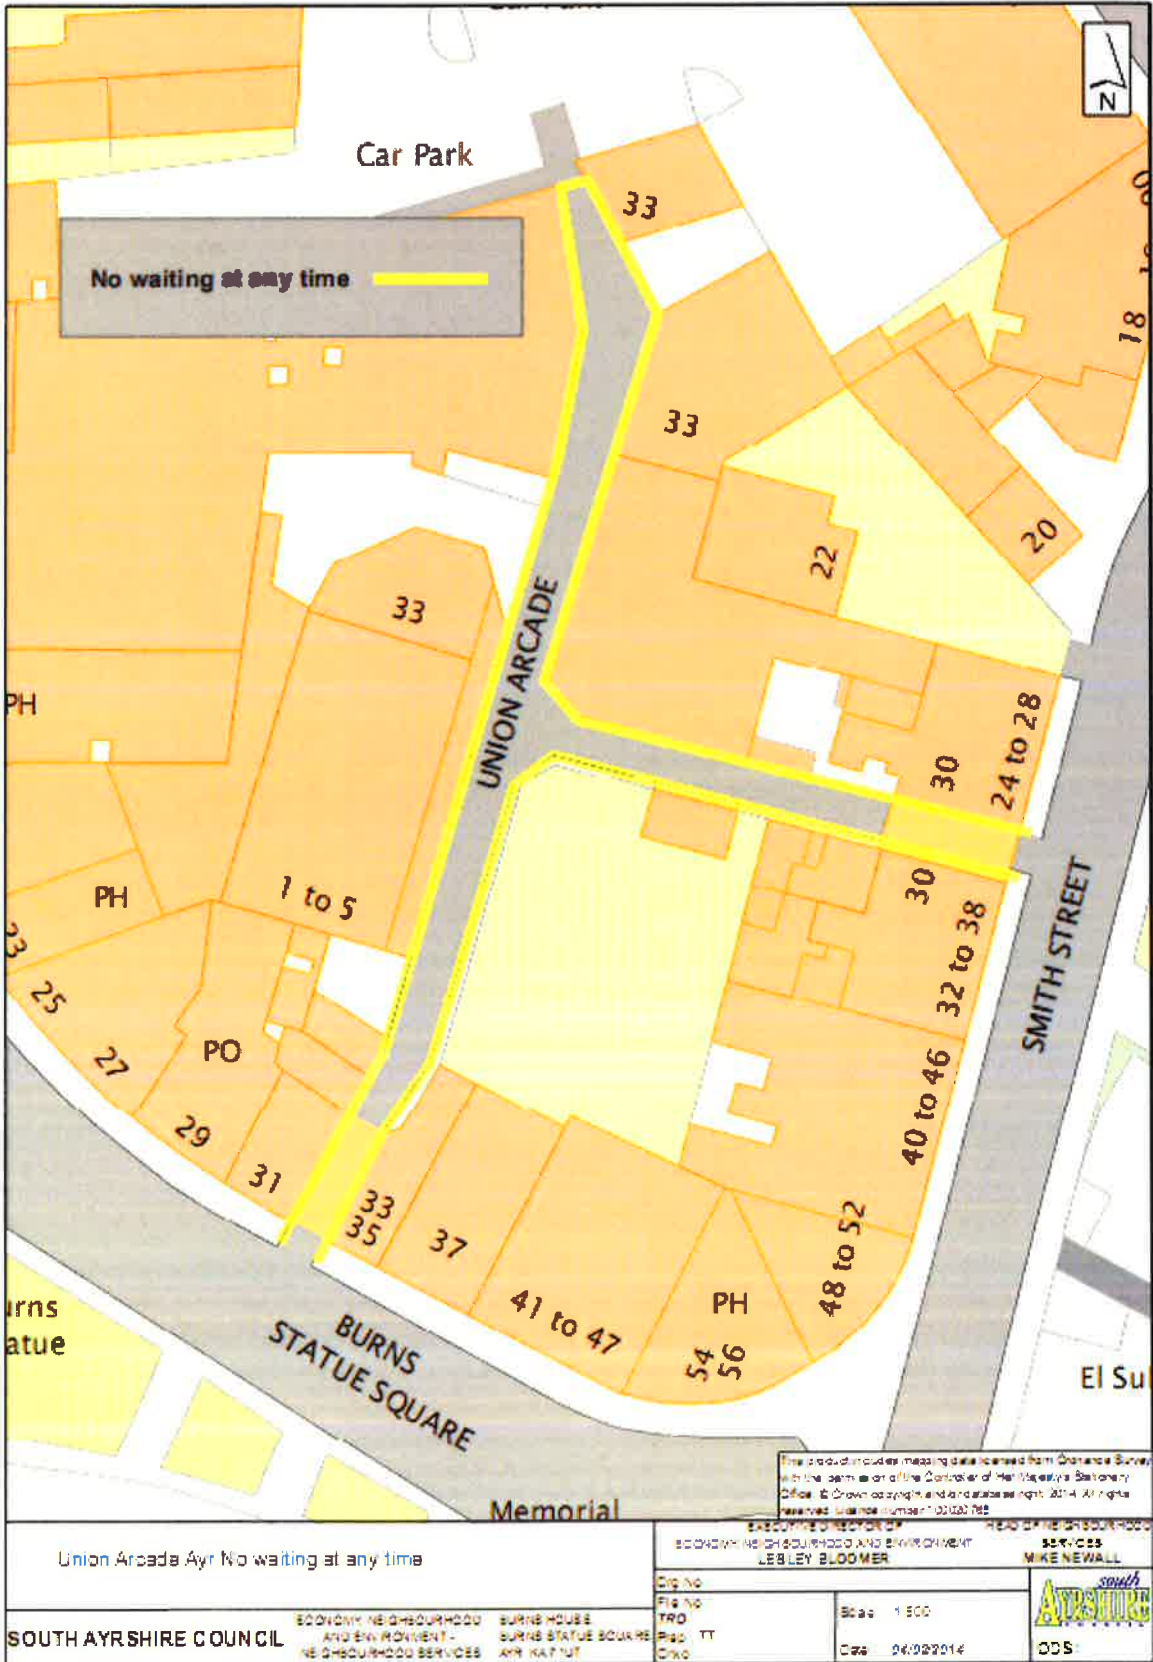

Union Arcade Ayr No waiting at any time		EXECUTIVE DIRECTOR OF ECONOMIC NEIGHBOURHOOD AND ENVIRONMENT LEBLEY BLOOMER		HEAD OF NEIGHBOURHOODS SERVICES MIKE NEWELL	
SOUTH AYRSHIRE COUNCIL		ECONOMIC NEIGHBOURHOOD AND ENVIRONMENT - NEIGHBOURHOOD SERVICES		BURNS HOUSE BURNS STATUE SQUARE AYR KA7 1UT	
Orig No	File No	Scale			
TRD	1:500				
Map TT	04/02/2014				
Drawn			ODS:		

Robert Budge