

06/19

**SOUTH LANARKSHIRE COUNCIL  
(CORNWALL STREET, EAST KILBRIDE)  
(AMENDMENT) ORDER 2005**

South Lanarkshire Council in exercise of the powers conferred on them by Sections 1(1), 2(1) to (3) and Part IV of Schedule 9 of the Road Traffic Regulation Act 1984 ("the Act") and of all other enabling powers and after consultation with the Chief Constable of Strathclyde Police in accordance with Part III of Schedule 9 to the Act hereby make the following Order.

1. This Order may be cited as "South Lanarkshire Council (Cornwall Street, East Kilbride) (Amendment) Order 2005" and shall come into operation on the 3<sup>rd</sup> day of July 2006.

2. Amendments

The Order specified in the Schedule to this Order shall have effect subject to the amendments specified in that Schedule.


3. Signed for and on behalf of South Lanarkshire Council by Mr. Iain Urquhart, Executive Director, Enterprise Resources on the Twelfth day of May, Two Thousand and Six.



# SCHEDULE

## ORDERS TO BE AMENDED

<u>Name of Order</u>	<u>Extent of Amendment</u>
South Lanarkshire Council (Various Streets, East Kilbride) (Traffic Management and Revocation) Order 1998	<p>In Schedule 2 opposite Cornwall Street where it appears for the 3<sup>rd</sup> time replace:-</p> <p>“From a point 102 metres or thereby west of the extended west kerblines of Brouster Hill westwards for a distance of 20 metres or thereby.”</p> <p>with</p> <p>“From a point 92 metres or thereby west of the extended west kerblines of Brouster Hill westwards for a distance of 20 metres or thereby.”</p> <p>In Schedule 7 opposite Cornwall Street where it appears for the 5<sup>th</sup> time replace:-</p> <p>“From a point 15 metres west of the extended west kerblines of Andrew Street westwards to a point 102 metres west of the extended west kerblines of Brousterhill.”</p> <p>with</p> <p>“From a point 15 metres west of the extended west kerblines of Andrew Street westwards to a point 92 metres west of the extended west kerblines of Brousterhill.”</p>

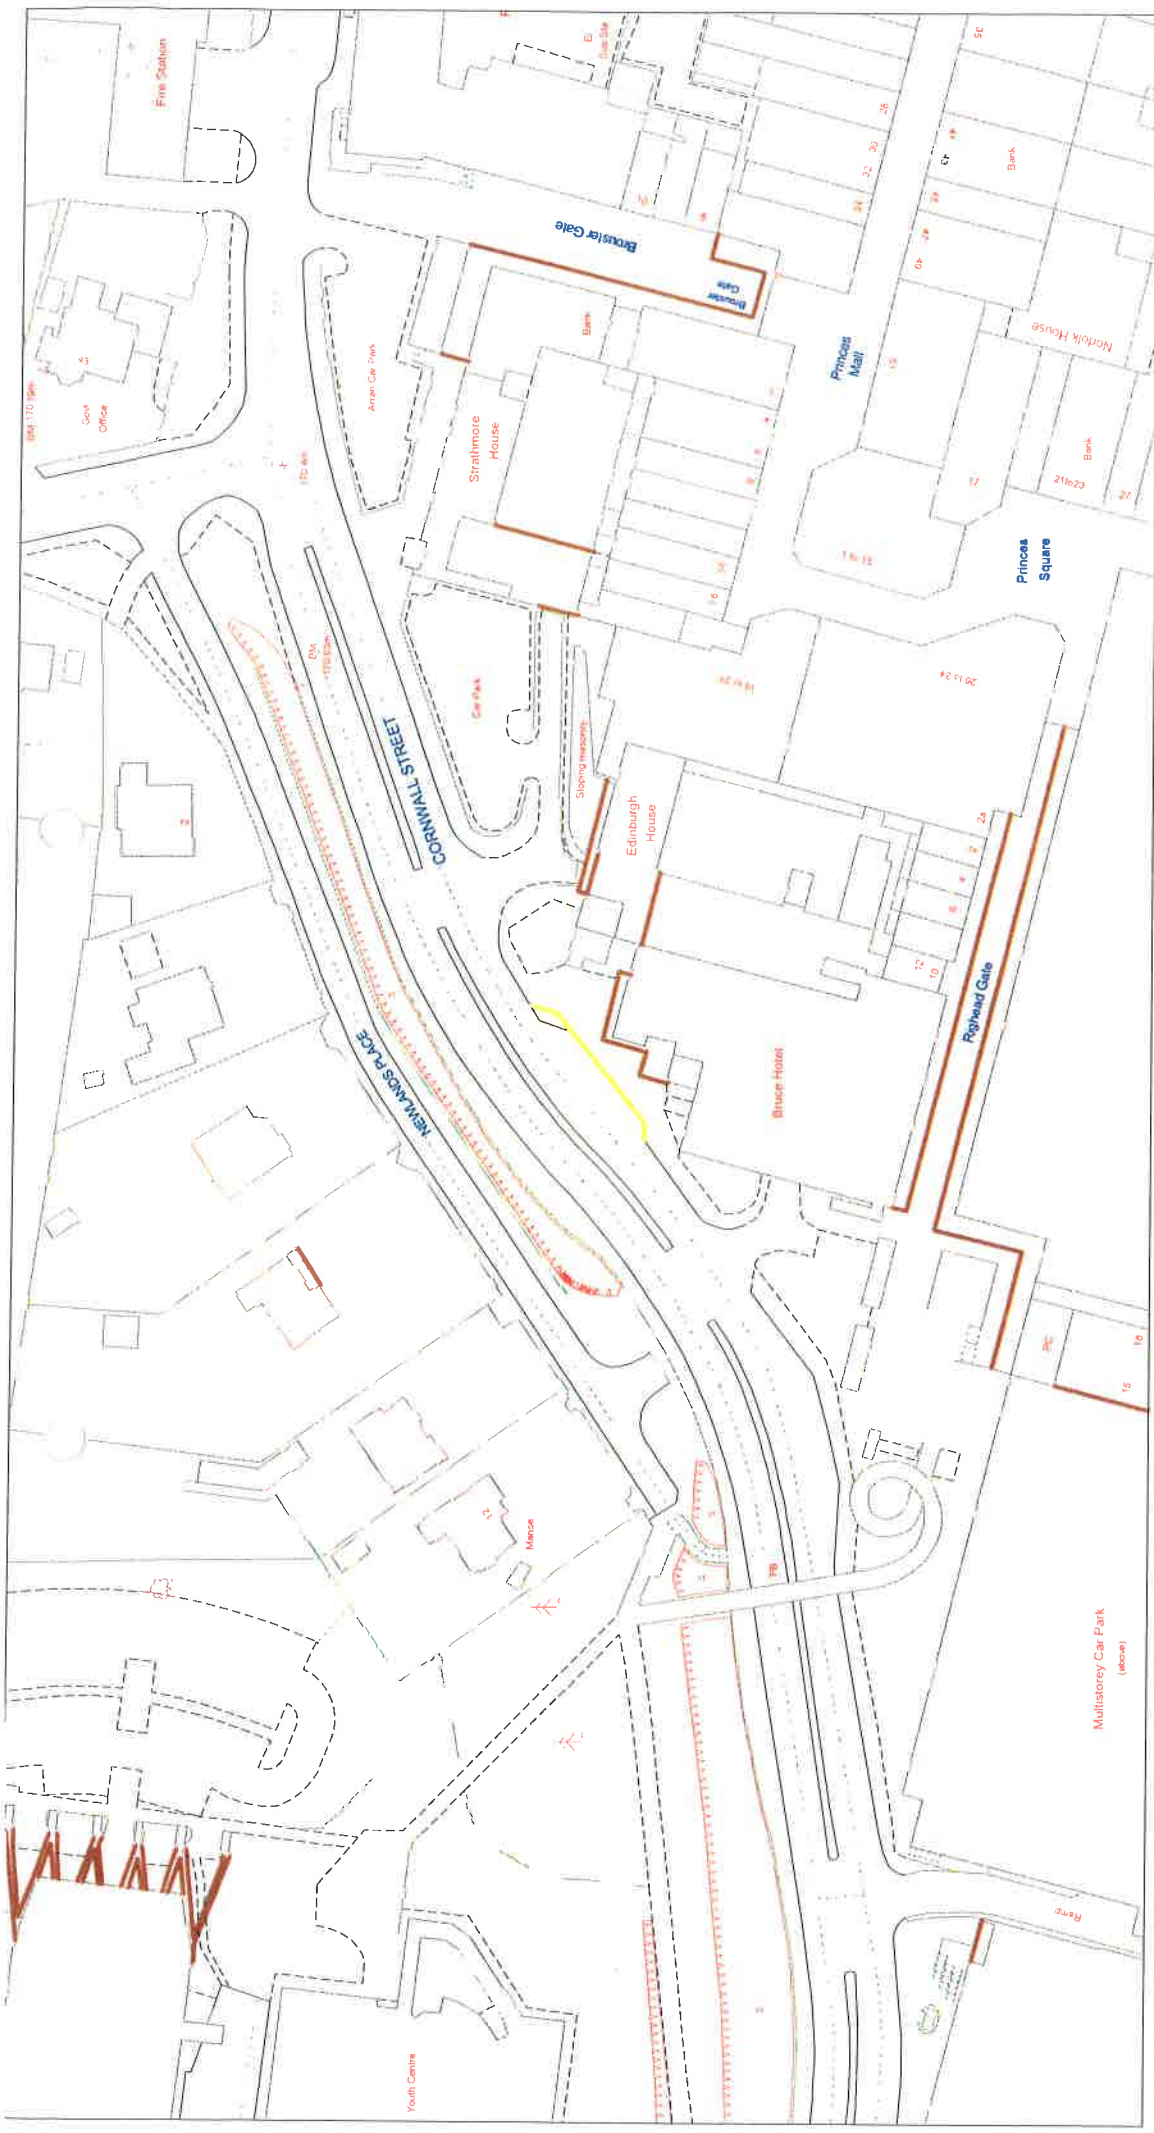

© Crown copyright. All rights reserved  
 Licence No. 100020730 2004

### South Lanarkshire Council (Cornwall Street, East Kilbride) (Amendment) Order 2005

SCALE

1 : 1250

DATE

10/05/2006

DRAWING NO.

TEMP/PU/TRO/EK29/01

DRAWN BY

S.H.

Key to Restriction Types Displayed

No Waiting

